


NOTE:  
C/L OF CLEATS SHOULD  
ALIGN WITH C/L OF BEAM

NOTE:  
GRIND FLUSH WELDS  
BETWEEN RHS MEMBERS

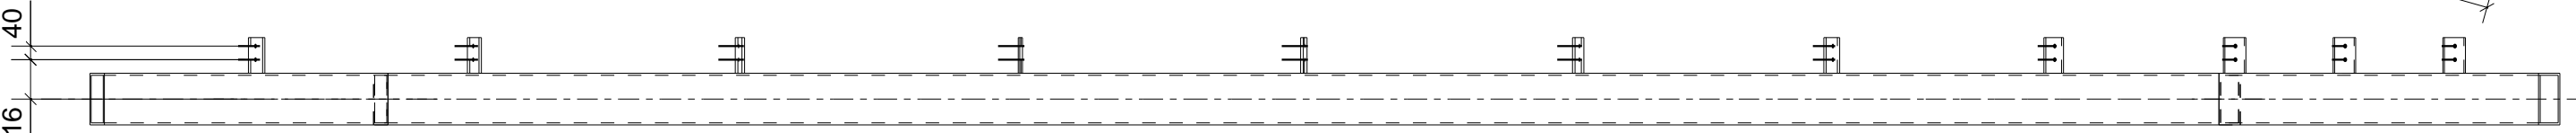

**1 BEAM[S] REQ'D AS DRAWN MK PB1-Q**