


← CONTINUED ON ELEVATION A-A

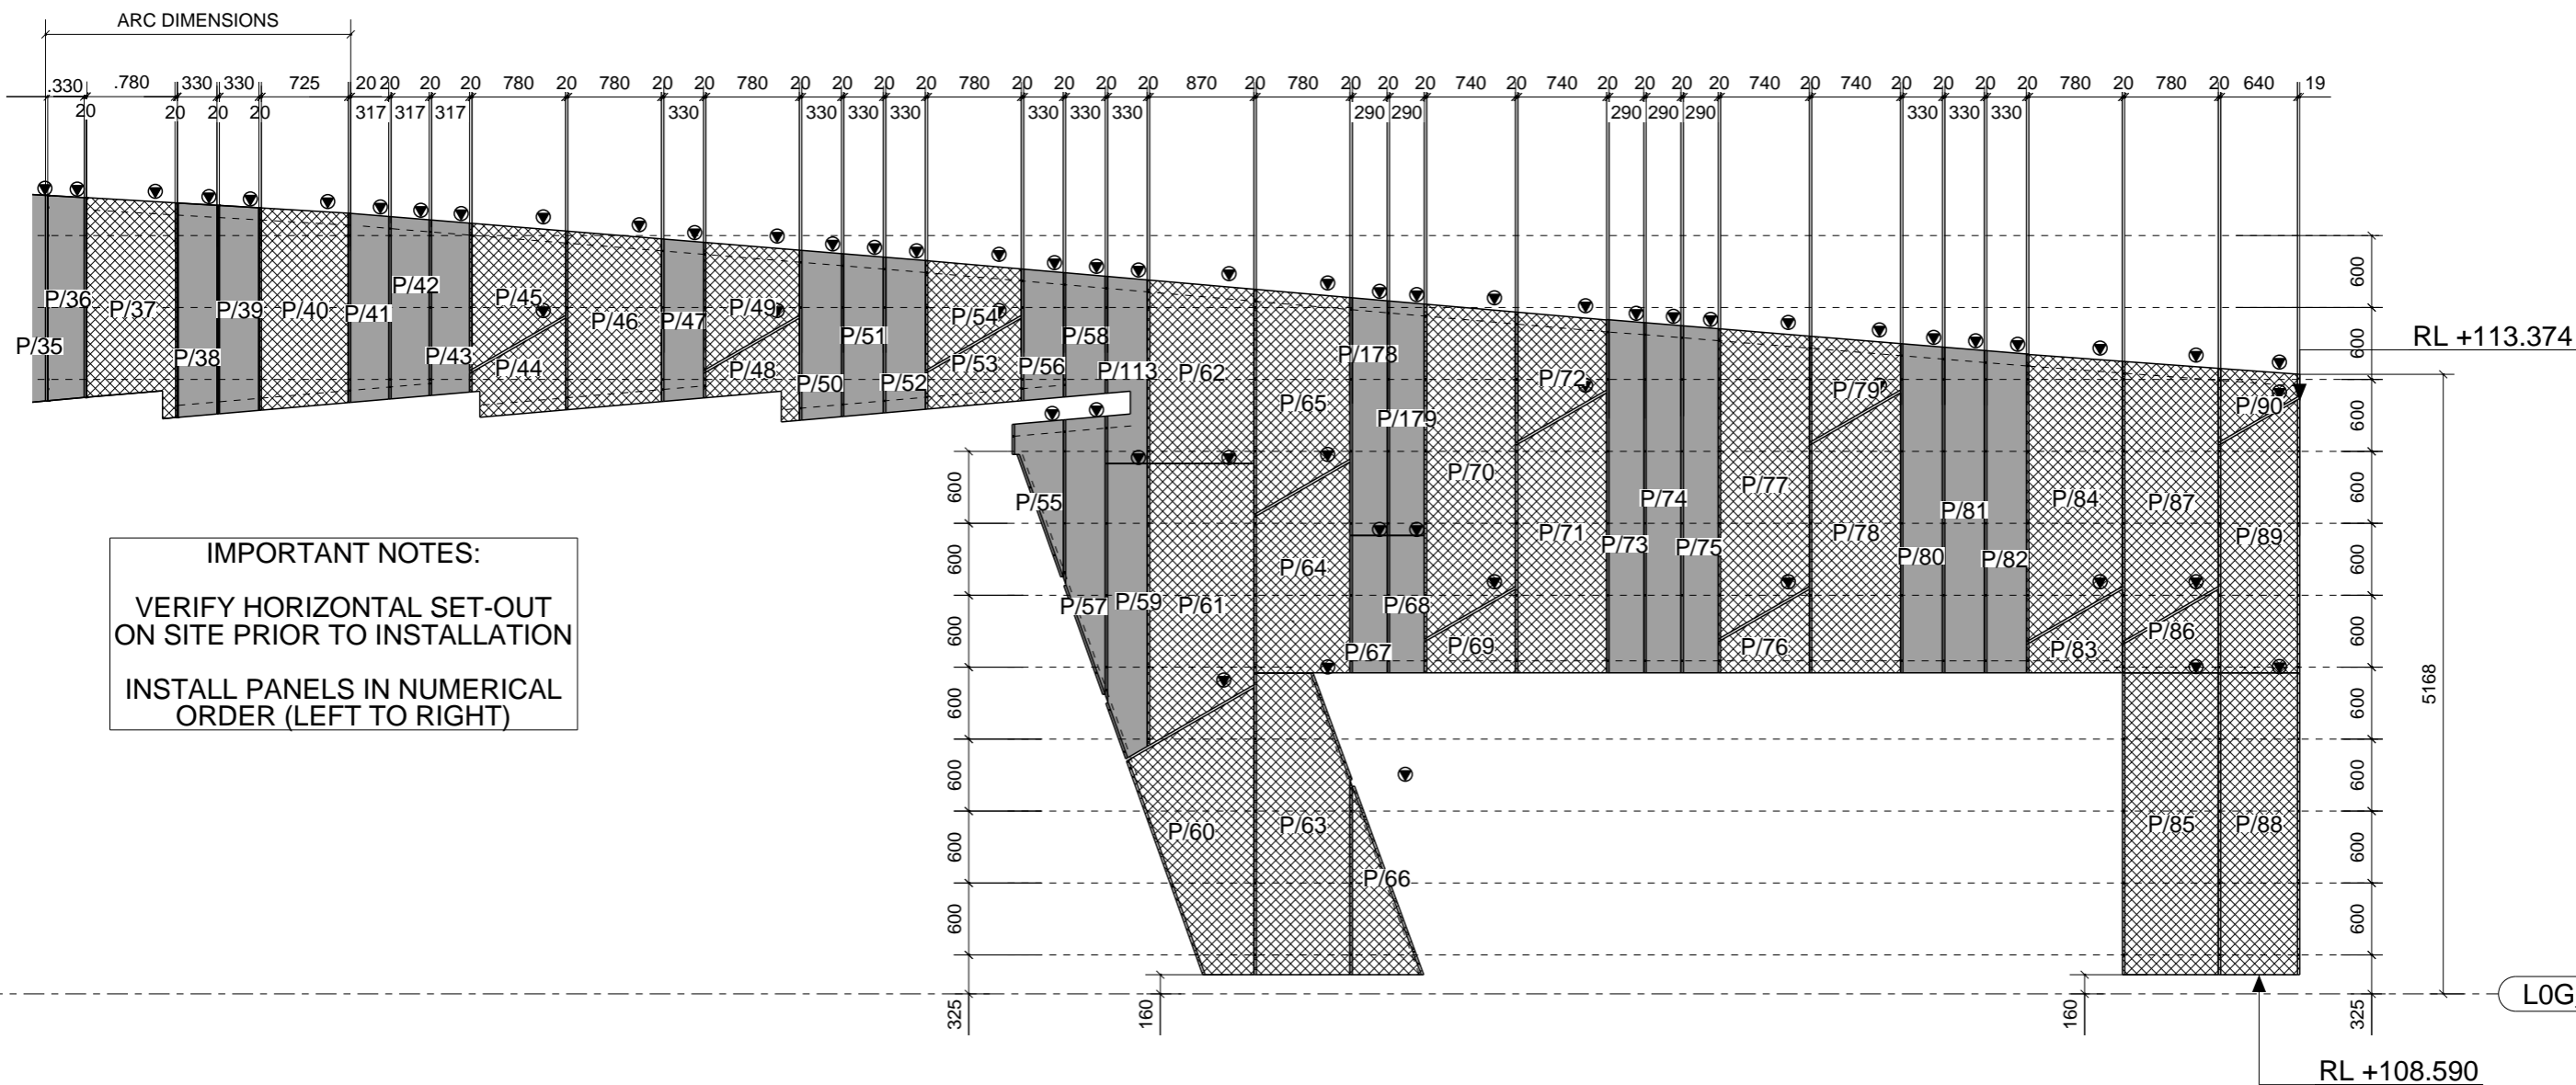

IMPORTANT NOTES:
VERIFY HORIZONTAL SET-OUT
ON SITE PRIOR TO INSTALLATION
INSTALL PANELS IN NUMERICAL
ORDER (LEFT TO RIGHT)

5b - ELEVATION B-B - LEISURE POOL

LOG_108.430